


Gas-Fired Tempered Make-Up Air Unit / EVAP

Model:

TK2-EVAP-1PH-FF

1-Phase, 230V, 2.00 HP, Belt driven with Motorized Damper and 15" Blower. MAX 3400 CFM's

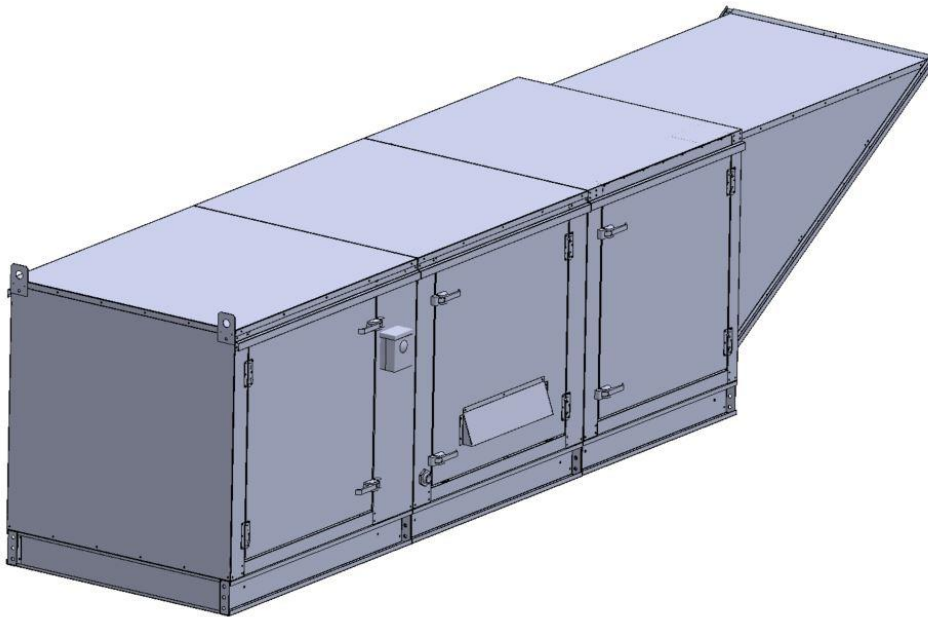



TK2-500 Direct Fired EVAP (1062 lbs.)

Supply Motor:

Model 00218OT1BAO56Z-S40PK, 2.000 HP, 1 Phase, 230 V, 60Hz, 9.3 FLA, ODP (Open Drip Proof)

Supply Motor Pulleys:

<u>Part Type</u>	<u>Qty</u>	<u>Browning #</u>	<u>Turns Out</u>
Blower Pulley	1	AK54 x 1	
Motor Pulley	1	1VL40 x 7/8	3.5

Burner:

Min Output BTU: 18,000 BTU/Hr

Max Output BTU: 550,000 BTU/Hr

Size: 12" long

Gas Type: Natural

Supply Performance:

Volume: 3400 cfm Volume Range: 2500-3400 cfm

RPM: 957

TS: 3758 ft/min

SP: 0.873" w.g.

0.500" Ext. + 0.348" Int. + 0.025" Opt.

BHP: 1.926

Heating Schedule:

Altitude: 0'

Winter Entering Air Dry Bulb Temp: 0°F

Temp Rise: 100°F

Output BTU: 367200

Input BTU: 399130

BTUs BASED OFF STANDARD AIR DENSITY

Cooling Schedule:

Intake Entering Dry Bulb Temperature: 90°F

Intake Entering Wet Bulb Temperature: 70°F

Intake Entering Relative Humidity: 37%

Intake Leaving Dry Bulb Temperature: 73°F

Intake Leaving Wet Bulb Temperature: 70°F

Temperature drop calculations are based on tested data.

Supply Installation Information:

Gas Inlet Pressure: 7 in. w.c. - 14 in. w.c.

Insurance: No Insurance Requirement (ANSI)

Unit Main Input: 12.7 Amps MCA, 20 Amps MOP, 230 V, 14 AWG Wire Min.

Supply Unit Voltage: 1 phs 230 V 60Hz

Construction Features

Housing constructed of heavy duty G90 galvanized steel • Forward curved centrifugal blower wheel • Vibration isolation • Adjustable drive assemblies • Adjustable motor mount • Ball bearing motors • Heavy duty, pre-lubricated bearings rated for 200,000 hours of operation • Static resistant belts • Service doors on both sides • Horizontal & down discharge • Large intake area ensures low pressure drop across unit • Spring loaded profile plates automatically adjust for any airflow - no manual setting required! • Weatherproof safety disconnect switch • Modular design provides design flexibility • Fully insulated casing

Blower:

15" forward curved, centrifugal blower. Pillow Block ball bearings. Galvanized finish. 1" x 27-1/8" Shaft. 2000-7500 CFM. 1800 max. RPM. Used in heated and non-heated supply fans.

Temp Control:

RTC Solutions • 40-90°F Discharge Temp Control • Field Wired On/Off Start Command

Intake:

Size # 3 Celdek Evaporative Cooler for Size # 2 Modular Make-Up Air Heater. 40.75" Wide x 83.75" Long x 43.375" High. Includes intake hood with filters. For outdoor installation. Use with water softener recommended.

Filters:

6x MV EZ Kleen Metal Mesh Filter. 16"x 20"x 2" Used for heater and supply fan intakes. (3412)



Selected Options:

- Motorized Back Draft Damper 22.75" X 24" for Size 2 Standard & Modular Heater Units w/Extended Shaft, Standard Galvanized Construction, 3/4" Rear Flange, Low Leakage, LF120S Actuator Included
- Low Fire Start. Allows the burner circuit to energize when the modulation control is in a low fire position.
- Gas Pressure Gauge, 0-35", 2.5" Diameter, 1/4" Thread Size
- Gas Pressure Gauge, -5 to +15 Inches Wc., 2.5" Diameter, 1/4" Thread Size
- Freeze Protection Drain Control kit for Evaporative Coolers. Includes 3-Way water solenoid valve 8316G064 (shipped loose), Pressure switch installed upstream of 2way solenoid in unit, Brass Tee, 2 NPT half inch nipples, and two stage thermostat T678A1361. Field wiring required by others for 3-way valve. For both Celdek and Standard V-bank type Configurations.

TK2 DIRECT FIRED HEATER WITH EVAP

1. DIRECT GAS FIRED HEATED MAKE UP AIR UNIT WITH 15" BLOWER
2. EVAP COOLER (LPD CELDEK) – W/INTAKE HOOD W/EZ FILTERS
3. DOWN DISCHARGE - AIR FLOW RIGHT -> LEFT
4. MOTORIZED BACK DRAFT DAMPER 22.75" X 24" FOR SIZE 2 STANDARD & MODULAR HEATER UNITS W/EXTENDED SHAFT, STANDARD GALVANIZED CONSTRUCTION, 3/4" REAR FLANGE, LF120S ACTUATOR INCLUDED
5. LOW FIRE START. ALLOWS THE BURNER CIRCUIT TO ENERGIZE WHEN THE MODULATION CONTROL IS IN A LOW FIRE POSITION.
6. GAS PRESSURE GAUGE, 0-35", 2.5" DIAMETER, 1/4" THREAD SIZE
7. GAS PRESSURE GAUGE, -5 TO +15 INCHES WC, 2.5" DIAMETER, 1/4" THREAD SIZE
8. FREEZE PROTECTION DRAIN CONTROL KIT FOR EVAPORATIVE COOLERS, INCLUDES 3-WAY WATER SOLENOID VALVE 8316G064 (SHIPPED LOOSE), PRESSURE SWITCH INSTALLED UPSTREAM OF 2WAY SOLENOID IN UNIT, BRASS TEE, 2 NPT HALF INCH NIPPLES, AND TWO STAGE THERMOSTAT T678A1361. FIELD WIRING REQUIRED BY OTHERS FOR 3-WAY VALVE. FOR BOTH CELDEK AND STANDARD V-BANK TYPE CONFIGURATIONS.

NOTE: SUPPLY DUCT MUST BE INSTALLED TO MEET SMACNA STANDARDS. A MINIMUM STRAIGHT DUCT LENGTH EQUAL TO THREE TIMES THE SUPPLY DUCT EQUIVALENT DIAMETER MUST BE MAINTAINED DOWNSTREAM OF UNIT DISCHARGE UNLESS OTHERWISE SPECIFIED. DO NOT RELY ON UNIT TO SUPPORT DUCT IN ANY WAY.

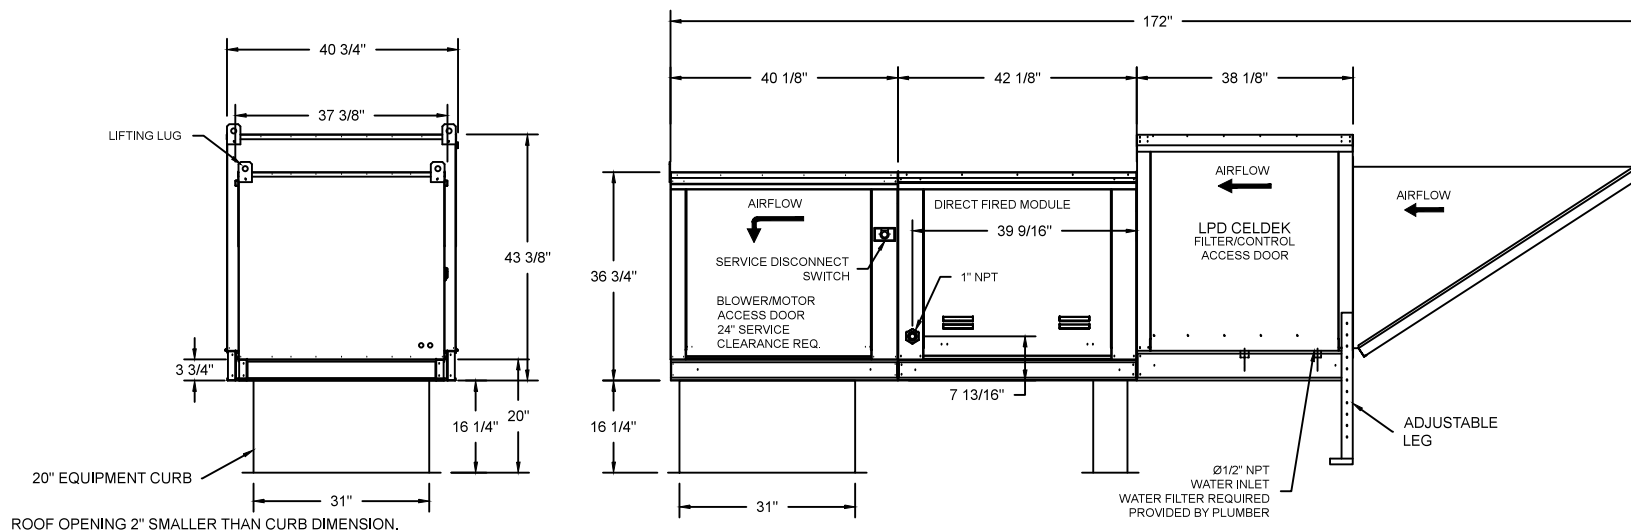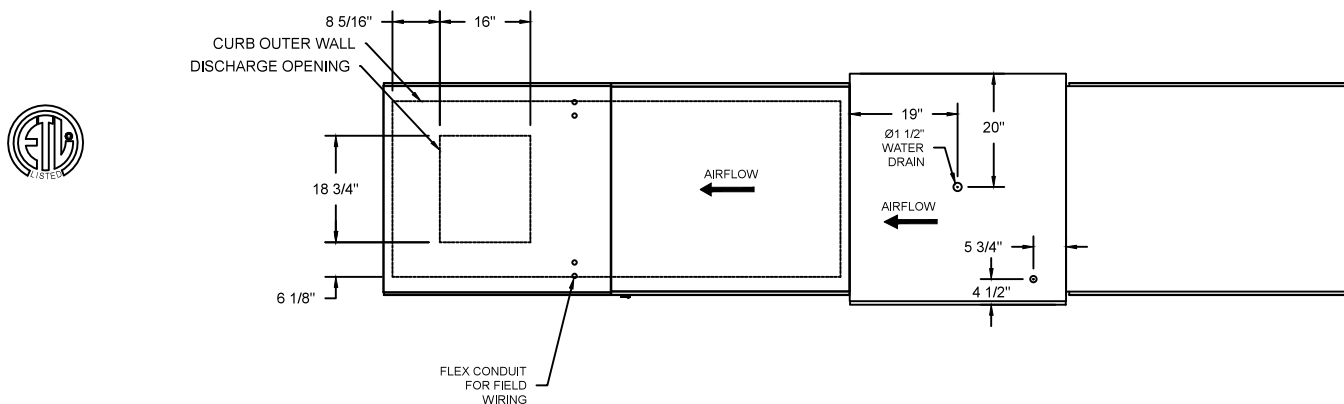

ROOF OPENING 2" SMALLER THAN CURB DIMENSION.




naKS NORTH AMERICAN
KITCHEN SOLUTIONS
INCORPORATED

JOB	
LOCATION	
DATE	08/01/2018
DWG #	JOB #
REV.	DRAWN BY
	SCALE

(EVAP 3400 2HP/1PH-230V) - HEATER PERFORMANCE CURVES.

3400 CFM, 0.873 SP @ 957 RPM and 1.926 BHP at 0 feet and 100 deg F
* Please note that these curves were adjusted for job specific temperature and altitude.

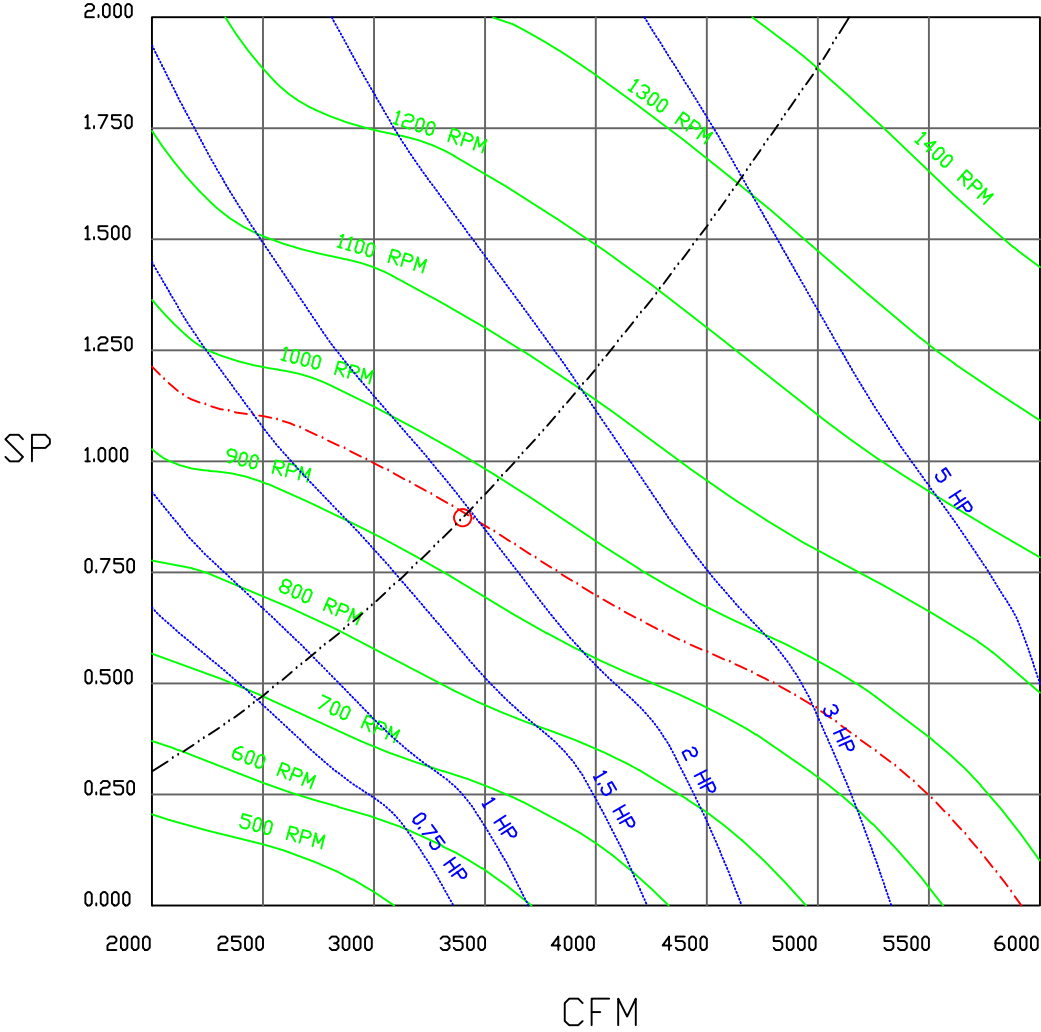

JOB	
LOCATION	
DATE 8/3/2018	JOB #
DWG #	DRAWN BY
REV.	SCALE 3/8" = 1'-0"

Direct Fired Heater Wiring

JOB NAKS DIRECT FIRED MUA EVAP

DRAWING NUMBER


SHIP DATE

MODEL TK 1-5 Series

ATTENTION ELECTRICIAN!
DROP FOR DISCONNECT CONNECTION
IS FACTORY SUPPLIED
CONNECT POWER TO THE DROP

Installed Options
Field Wired Single Switch Control
Motorized Back Draft Damper

Discharge Temp. Control

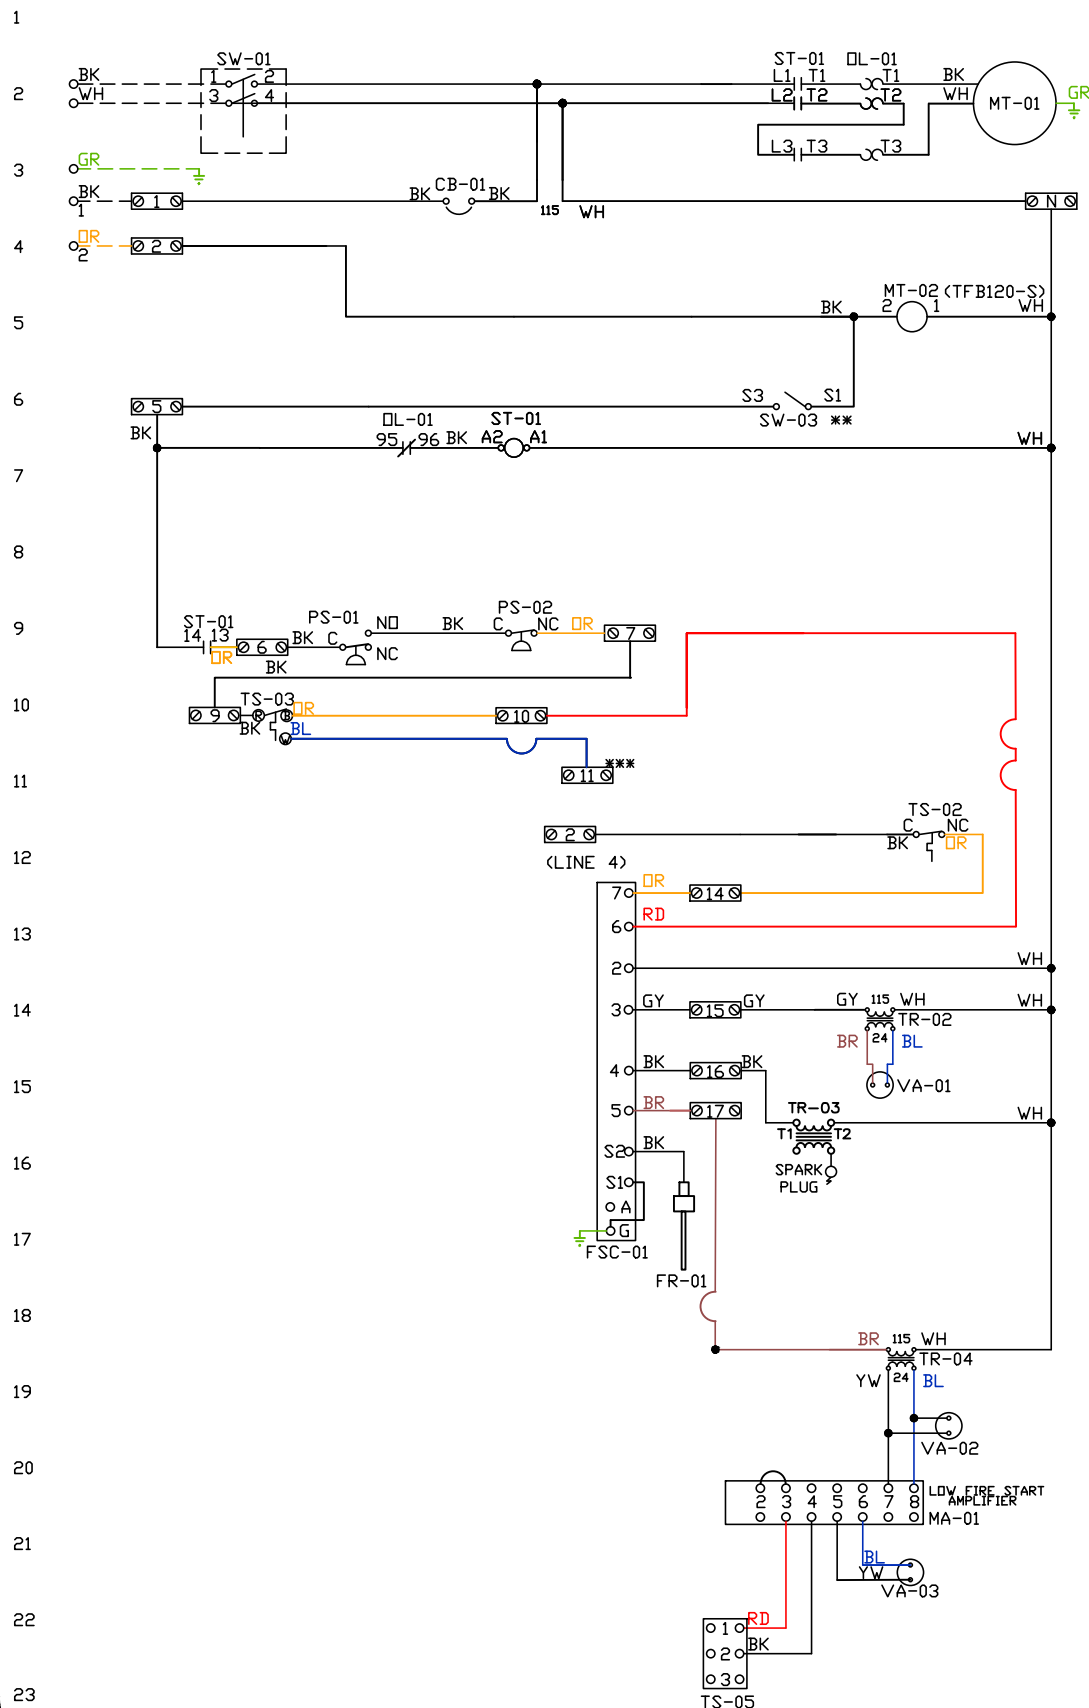

Component Identification
Label Description Location

CB-01 Circuit breaker (2amp) [3]

FR-01 Flame rod [16]
FSC-01 Fireeye FSC [11-14]

MA-01 Modulating amplifier [19]
MT-01 Supply motor [2]
MT-02 Damper motor [5]
DL-01 Supply motor overload [2][7]

PS-01 Low AirFlow Switch [9]
PS-02 High AirFlow Switch [9]

ST-01 Supply motor contactor [2][7][9]

SW-01 Main disconnect switch [2]
SW-03 Damper end limit switch [4]

TR-02 Power transformer(20va)[12]
TR-03 Ignition transformer [14]
TR-04 Power transformer(20va)[17]

TS-02 High temp limit switch [10]
TS-03 Intake Air Sensor [10]
TS-05 Discharge Air Sensor [21]

VA-01 Pilot gas valve [13]
VA-02 Main gas valve [18]
VA-03 Modulating gas valve [20]

SUPPLY MOTOR INFO
2HP-230V-1P-9.3FLA
CONTACTOR: 100-K12D10
OVERLOAD: 193-KC10

ELECTRICAL INFORMATION
MOTOR/CTRL CIRCUIT MCA: 12.7A
MOTOR/CTRL CIRCUIT MOP: 20A

NOTES
--- DENOTES FIELD WIRING
--- DENOTES INTERNAL WIRING

** TERMINALS S4 AND S6 USED ON
NF & AF SERIES ACTUATORS
*** TERMINAL 11 PROVIDES COOLING
CONNECTION

WIRE COLOR
BK-BLACK GR - GREEN RD - RED
BL-BLUE YW - YELLOW WH - WHITE
BR - BROWN GY - GRAY PK - PINK
DR - ORANGE PR - PURPLE

SOCKET STYLE
*CLOW RELAY
NO 4 3
NC 2 1
COM 8 7
COM 6 5

Evaporative Cooler Wiring

JOB NAKS DIRECT FIRED MUA EVAP

DRAWING NUMBER


SHIP DATE

MODEL TK 1-5 Series


Installed Options

Component Identification

Label	Description	Location
SW-01	Thermostat	[2]
SW-02	Overflow Switch	[6]
SW-03	Pressure Switch	[3]
TI-01	Spray Timer	[5-7]
VA-01	Internal Solenoid Valve	[5]
VA-02	3-Way Solenoid Valve	[7]

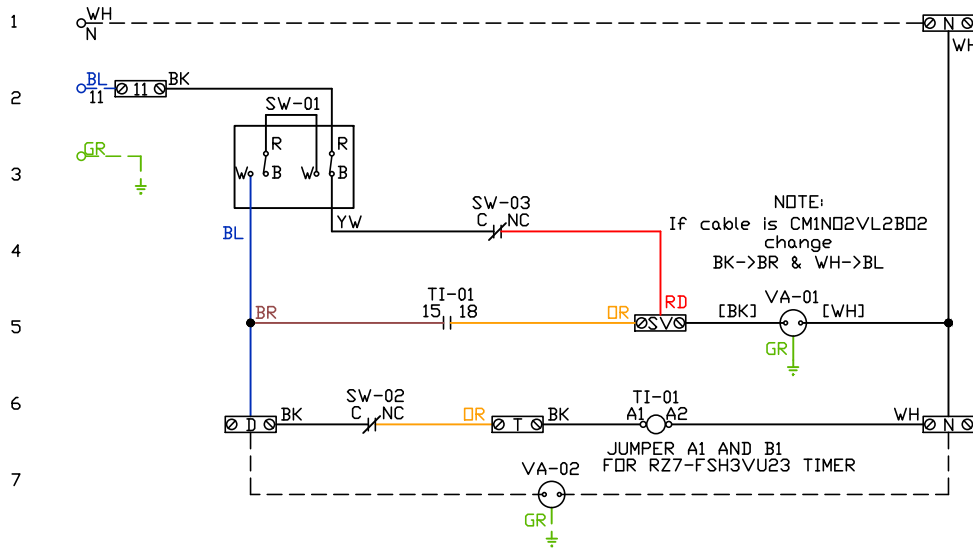

POINT-TO-POINT SUMMARY OF DRAIN CONNECTION

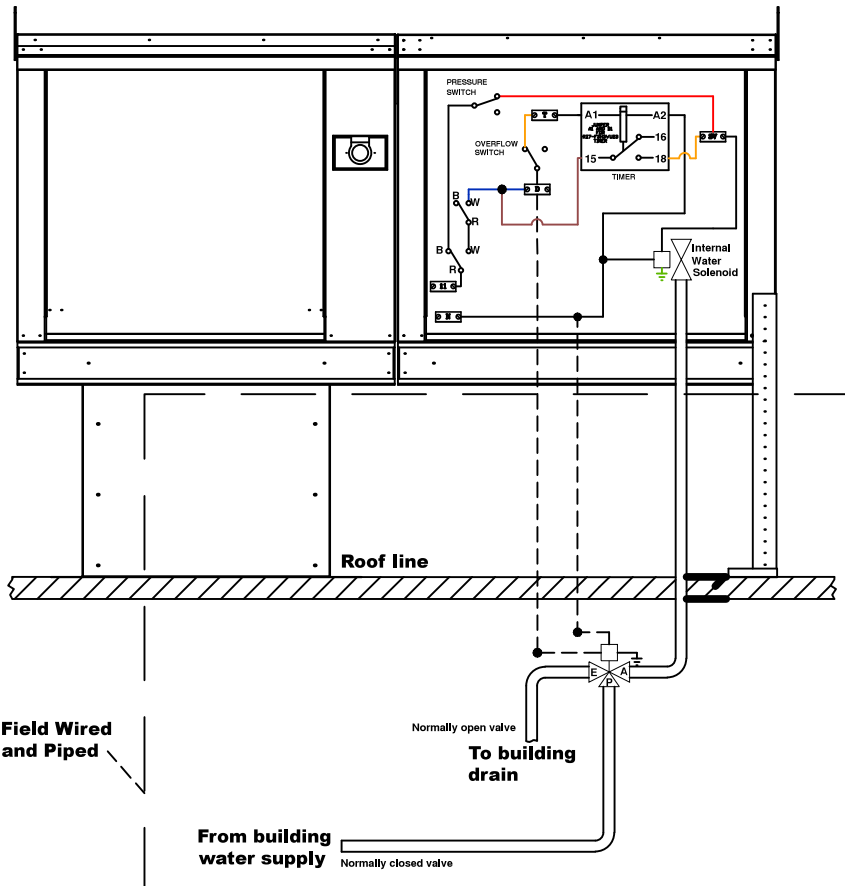

NOTES

- DENOTES FIELD WIRING
- DENOTES INTERNAL WIRING

WIRE COLOR

BK - BLACK	YW - YELLOW
BL - BLUE	GR - GREEN
BR - BROWN	GY - GRAY
OR - ORANGE	PR - PURPLE
RD - RED	PK - PINK
WH - WHITE	

Installation Wiring




JOB NAKS Direct Fired MUA

DRAWING NUMBER

SHIP DATE


MODEL TK-76

Installed Options

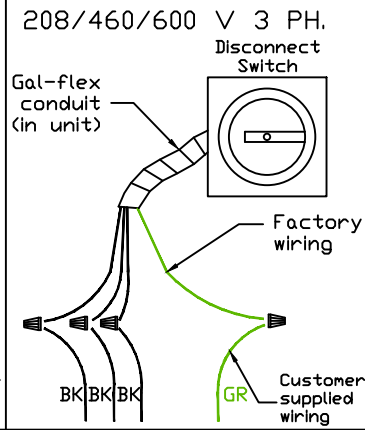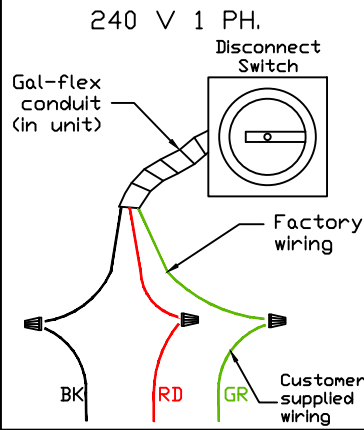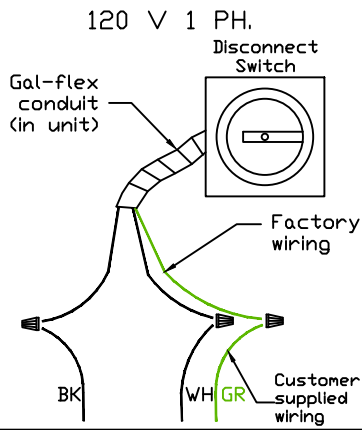

Field Wired On/Off Switch

See above details. Power Connection

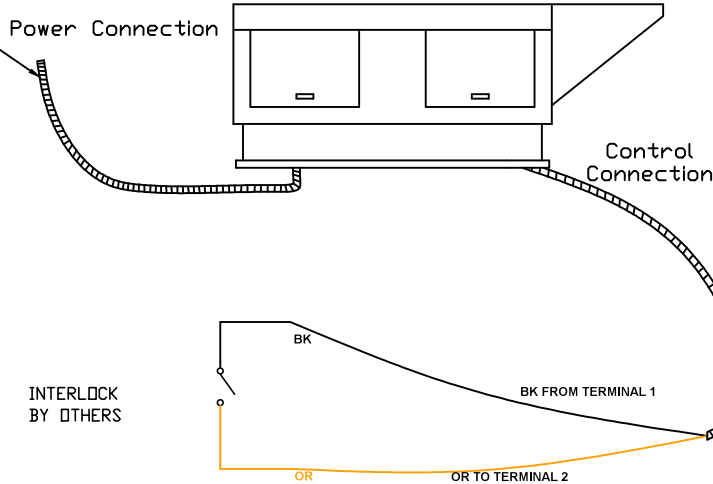

NOTES

WIRE COLOR

BK - BLACK	YW - YELLOW
BL - BLUE	GR - GREEN
BR - BROWN	GY - GRAY
OR - ORANGE	PR - PURPLE
RD - RED	PK - PINK
WH - WHITE	